



ARRANGEMENT PLAN FOR KERBSTONE AT VALIDATION TRACK


SCALE 1:150

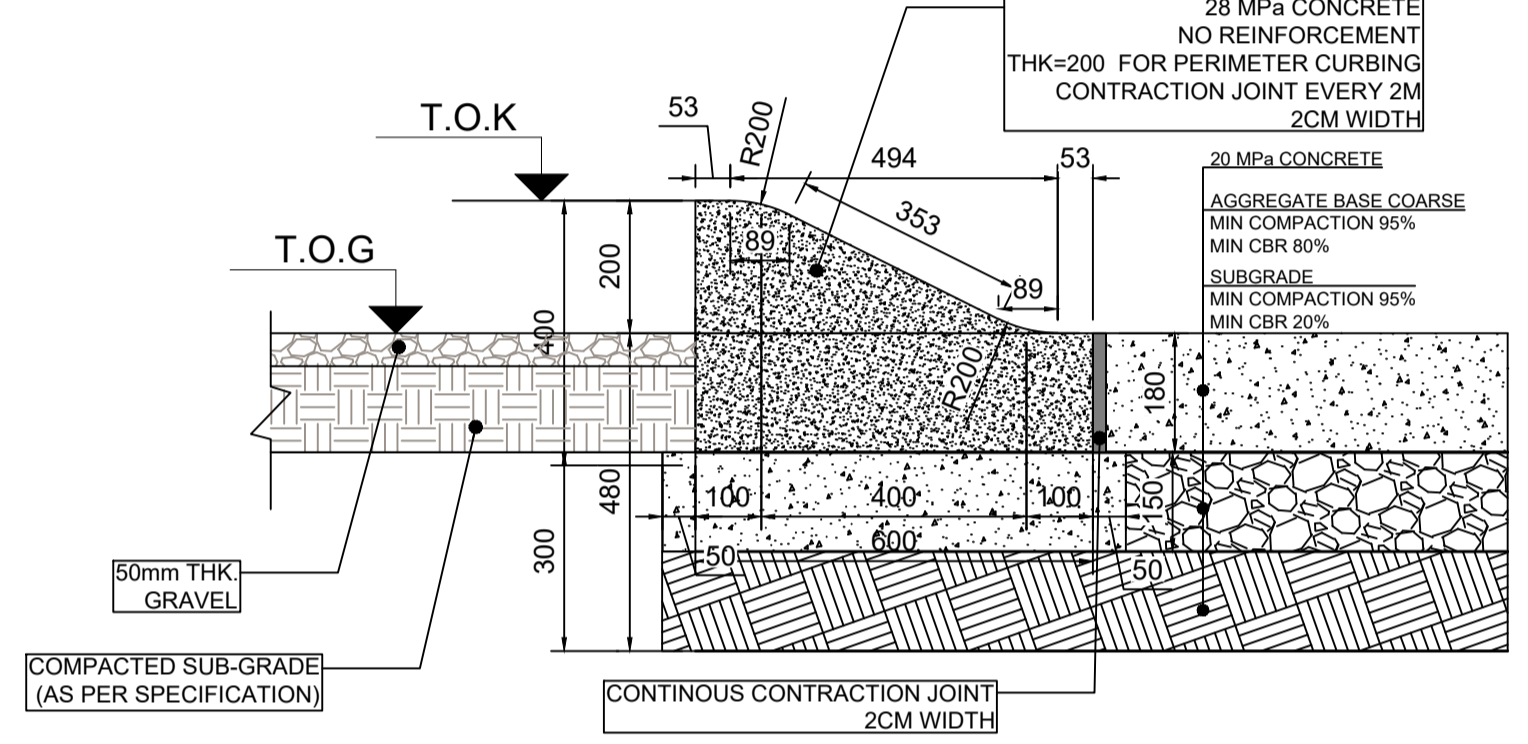


CONCRETE PAVEMENT SECTION 1

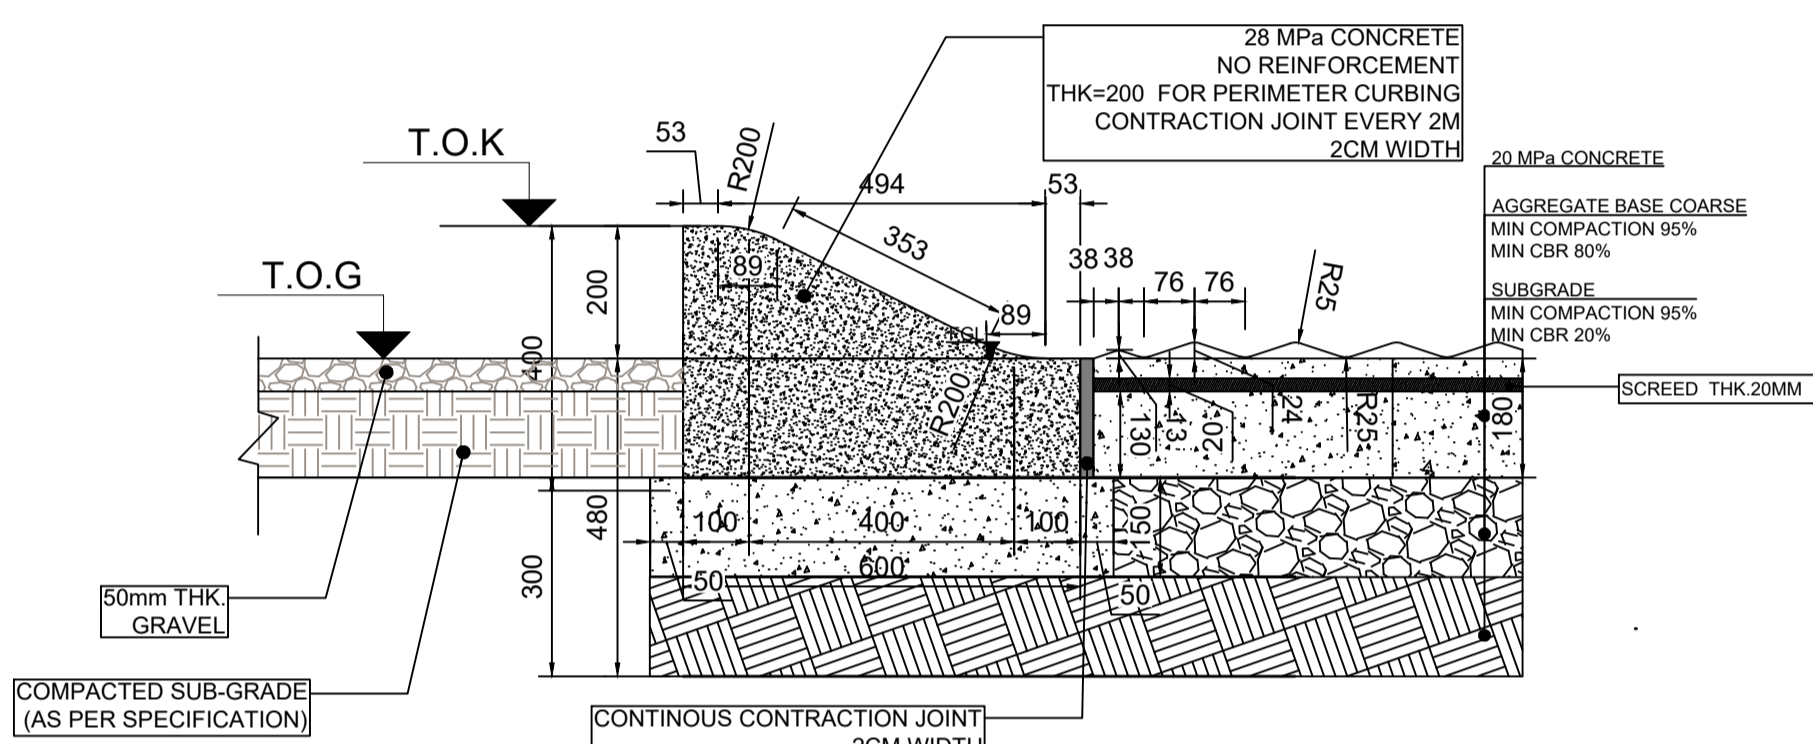


WASH BOARD SECTION 1

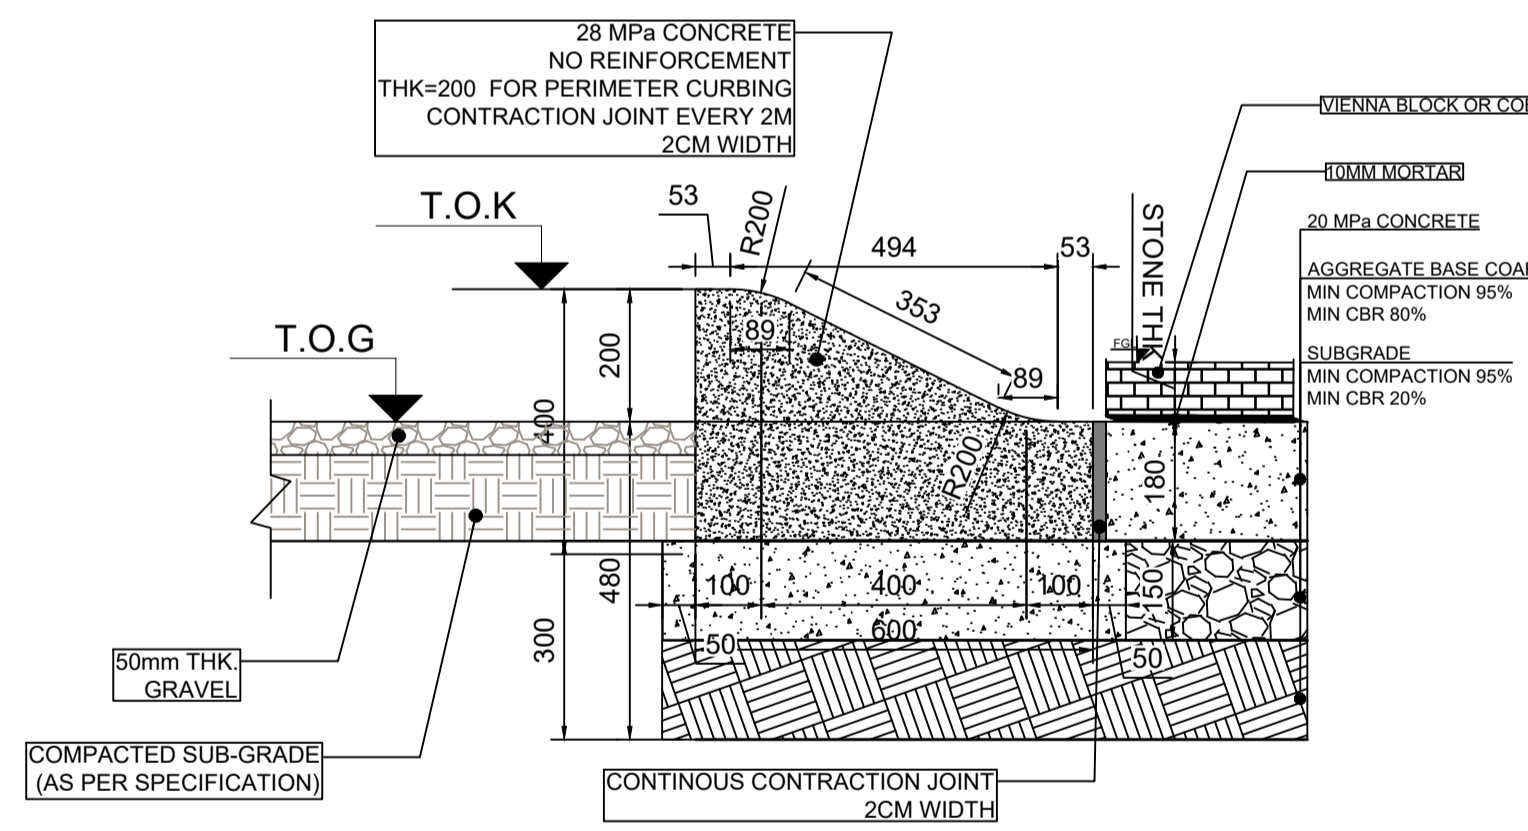


VIENNA BLOCK OR COBBLE STONE SECTION 1

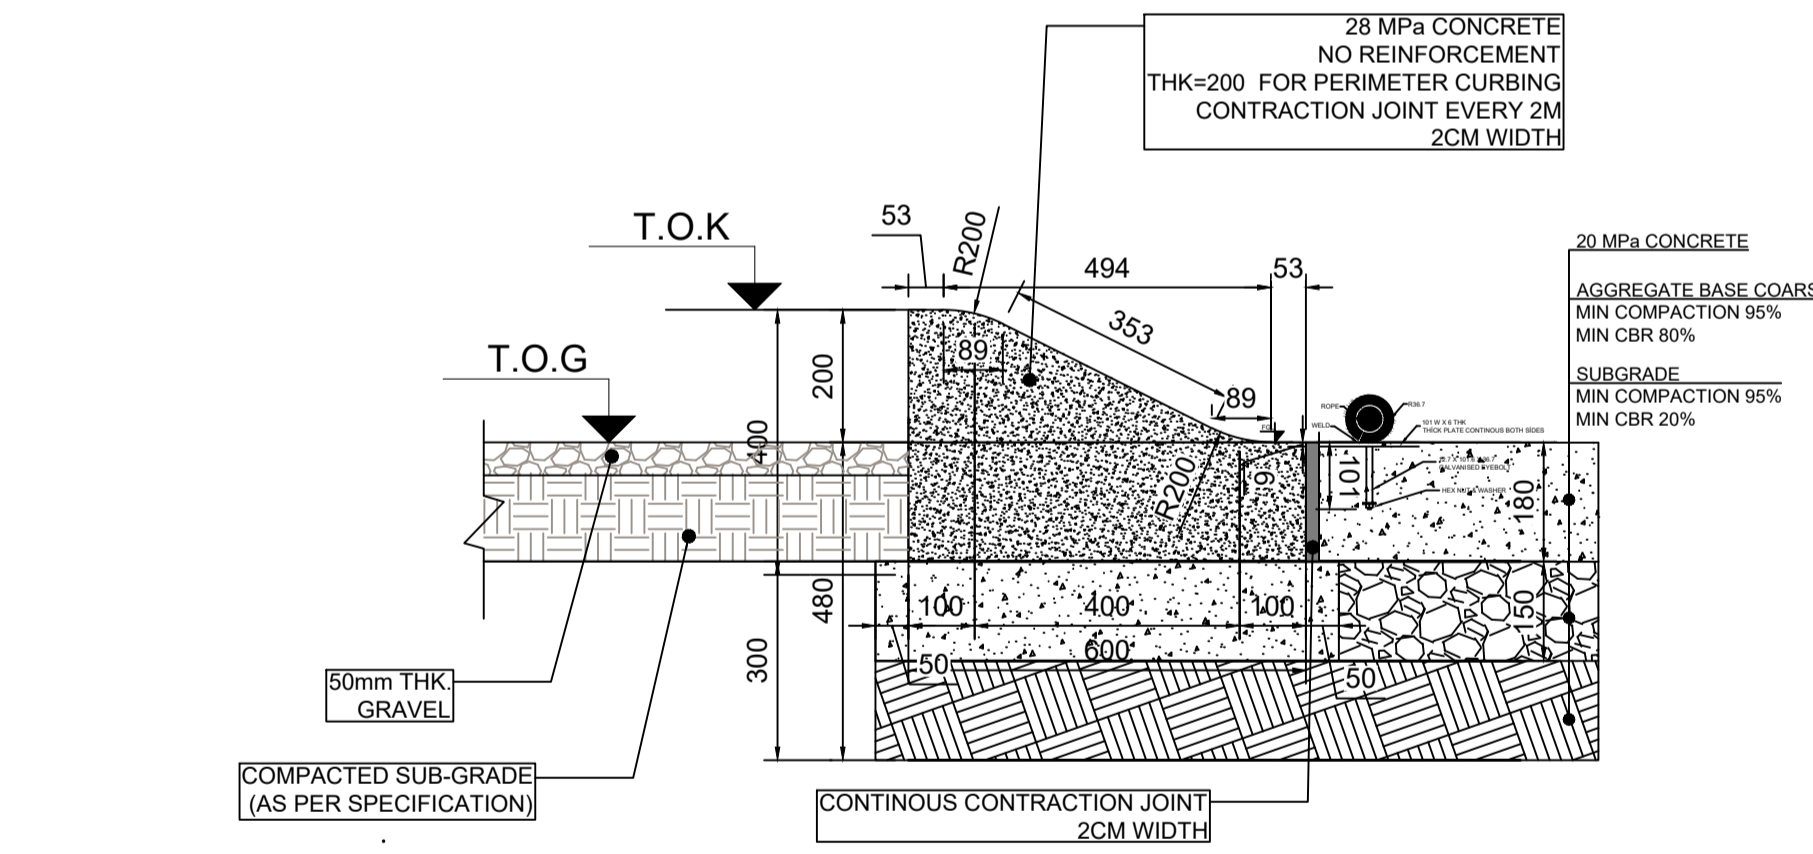

ROPE SECTION 1

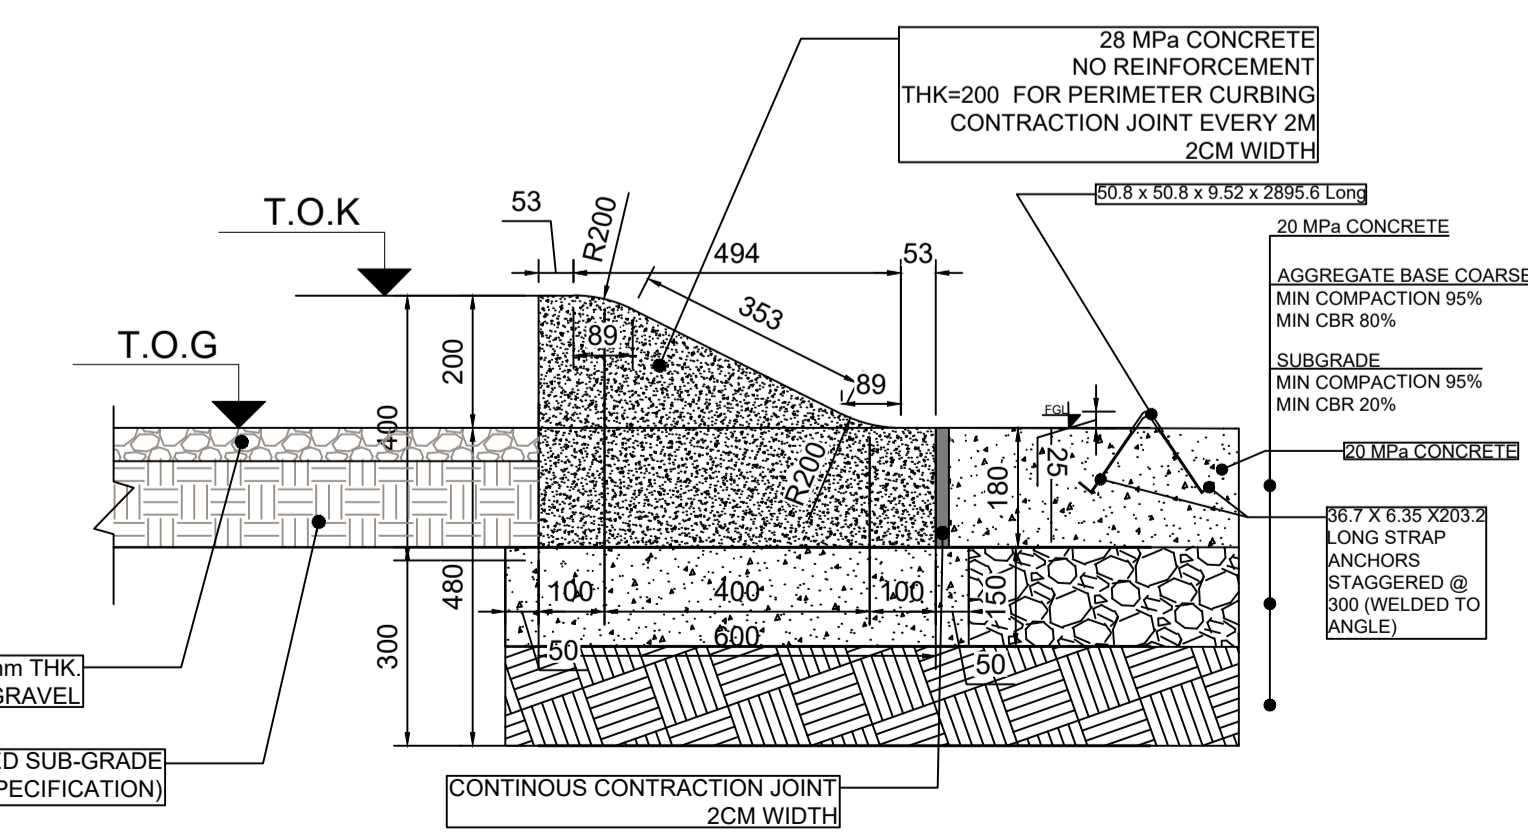


ANGLE IRON SECTION 1

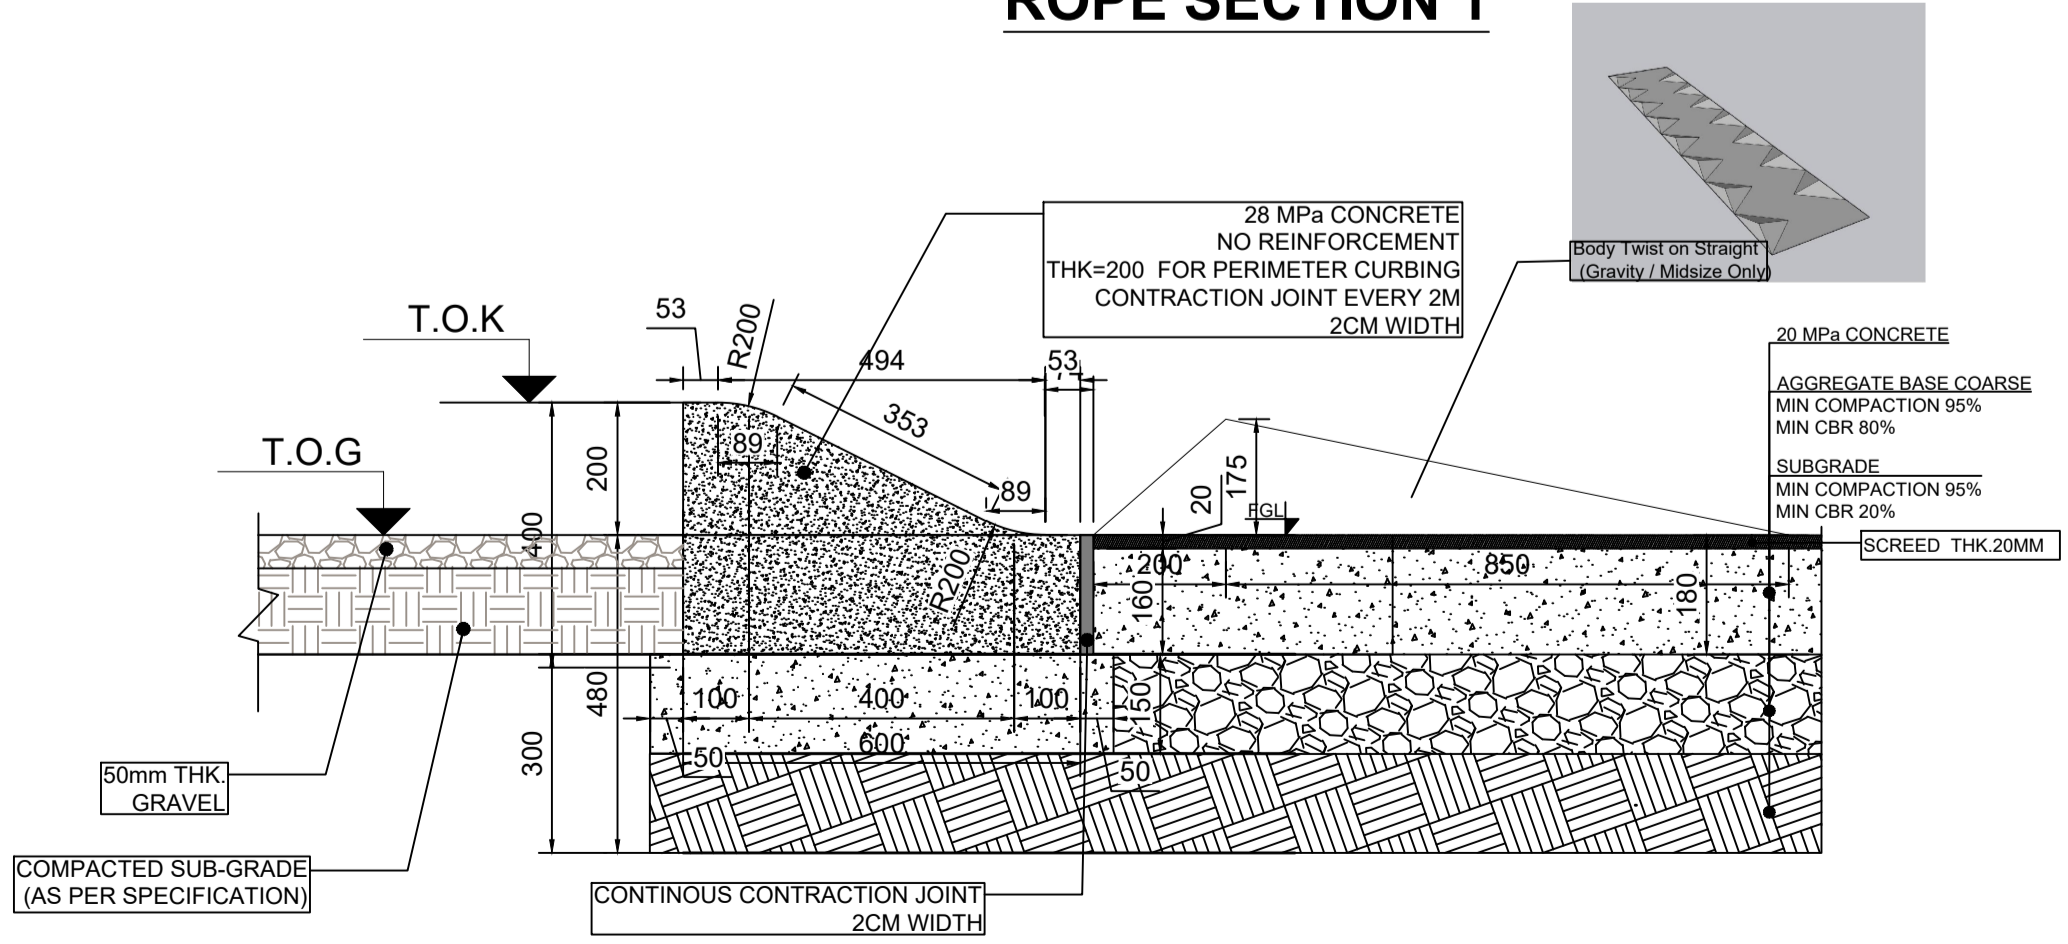

TWIST BOARD SECTION 1

- GENERAL NOTES:**
1. ALL DIMENSIONS ARE IN MILLIMETERS WHILE LEVELS AND COORDINATES ARE IN METER UNLESS OTHERWISE NOTED.
 2. PROVIDE LIGHT BROOM FINISH ON CONCRETE SLAB.
 3. PROVIDE SAW-CUTTING AT CONTRACTION JOINT.
 4. PROVIDE LIQUID MEMBRANE CURING FOR CONCRETE ELEMENTS.
 5. PROVIDE GALVANISED CABLE CLIPS 31.7 ID AT START AND END OF EACH ROPE.
- ABBREVIATION :**
- FGL : FINISH GRADING LEVEL
 - E : EASTING
 - N : NORTHING
 - R : CURVE RADIUS
 - C TO C : CENTER TO CENTER
 - W : WIDTH
 - L : LENGTH
 - THK : THICKNESS
 - MPa : MEGA PASCAL (N/mm^2)
 - MIN : MINIMUM
 - CBR : CALIFORNIA BEARING RATIO
 - ID : INNER DIAMETER
 - E.W : EACH WAY
 - F.F.L : FINISH FLOOR LEVEL
 - T.O.K : TOP OF KERBSTONE
 - T.O.G : TOP OF GRAVEL
- LEGEND:**
- OPENING FOR STORM WATER DRAIN
RED - THK = 10.00mm
 - YELLOW - THK = 50mm
 - BLUE - THK = 200mm

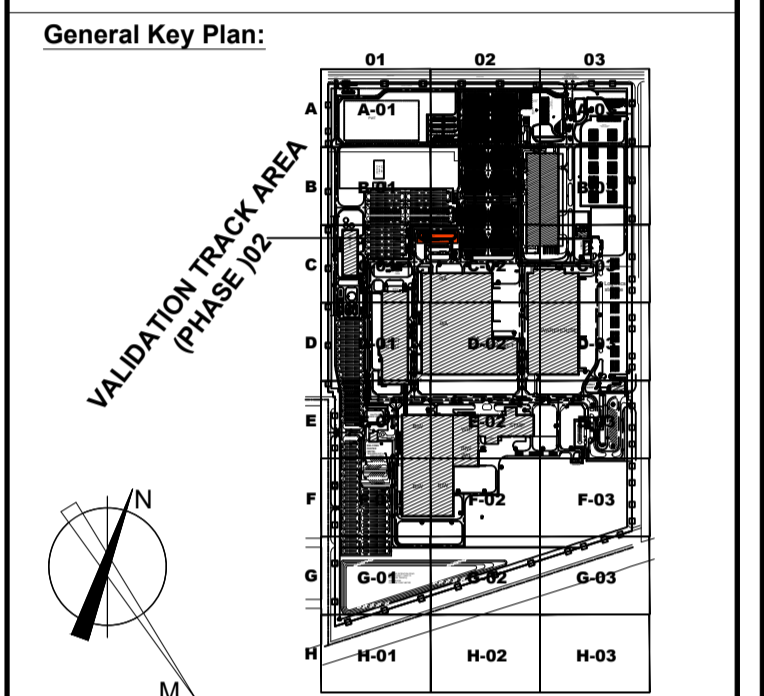

REFERENCE DRAWINGS

| DRAWING TITLE | DRAWING NUMBER |
|---------------|----------------|
| | |
| | |
| | |

COORDINATION

| ARCHITECTURAL | CIVIL / STRUCTURAL | MECHANICAL | PLUMBING | H.V.A.C | LECTRICAL |
|---------------|--------------------|------------|----------|---------|-----------|
| | | | | | |
| | | | | | |
| | | | | | |

COORDINATION

| REV. NO. | SUBJECT | DATE | DRAWN | CHECKED BY | CODE |
|----------|---------|------|-------|------------|------|
| 01 | | | | | |
| 02 | | | | | |
| 03 | | | | | |

PROJECT TITLE:
LUCID MOTORS FACTORY
KAEC

CLIENT:
LUCID MOTORS KSA
LUCID MOTORS KSA
KING ABDULLAH ECONOMIC CITY
KINGDOM OF SAUDI ARABIA
INDUSTRIAL VALLEY KING ABDULLAH ECONOMIC CITY, 23993

DB CONTRACTOR:
AL BAWANI
PRINCE SULTAN BI ABDULAZIZ AS SULIMANIYAH
RIYADH, 12223 SAUDI ARABIA

CONSULTANT:
egis GHAFARI
enia | joule | transpogroup

SHOP CONTRACTOR:
CITISCAPE | FloorTech

PROJECT NO.: SHOP DRAWING TITLE:
ARRANGEMENT PLAN AND SECTION FOR KERBSTONE AT VALIDATION TRACK AREA (PHASE J02)

SHEET SIZE: A0 (1189x841)mm

SCALE: AS INDICATED

DRAWING NO.: LCIDKSA-CBU-ABCC-EXTL-SHD-CIV-10002-00

REV. NO.: 00-FT04

DATE: 04-5-2026

PREPARED BY: ENG.ABDULLAH ASWAD

CHECKED BY: ENG.AHMED

CERTIFIED BY:

APPROVED BY: